
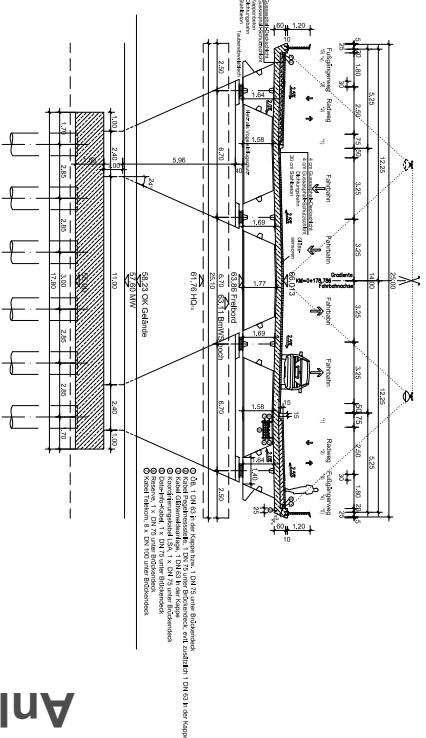
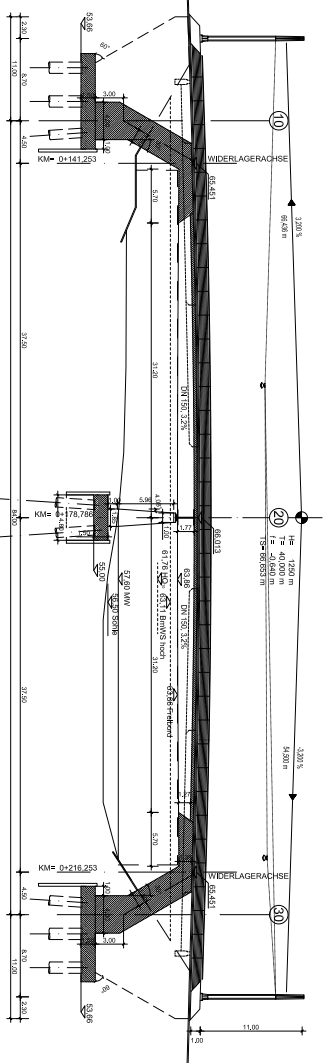
 


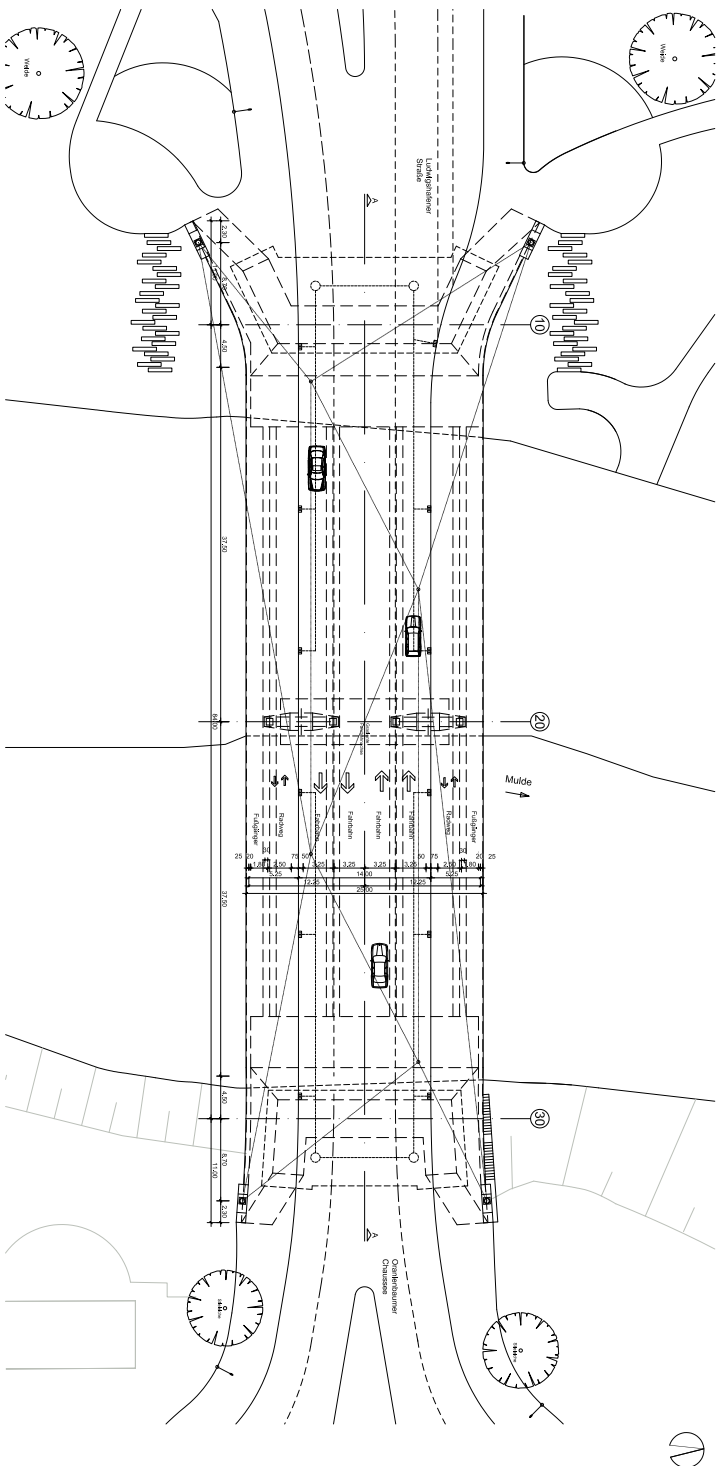

Grundriss M 1:200

